

STAIRCASE  
 TOTAL HT. FROM FIN. 3rd. FL. LVL. TO 4th FL. LVL.=3600 MM  
 (CHECK EXISTING HT. AT SITE)  
 TREAD = 300  
 RISER = 150 MM APPROX. (24 eq)


- DF = 1050MMX2100MM
- D = 1800MMX2100MM
- D1 = 1150MMX2100MM
- D2 = 1050MMX2100MM
- D3 = 1000MMX2100MM
- D4 = 900MMX2100MM
- D5 = 700MMX2100MM

THIRD FLOOR PLAN

NOTES	PRINT DATE	REVISIONS & CHANGES	Job No.	Scale	Date	Orig. No.	Revision
1. ALL DIMENSIONS ARE IN MILLIMETERS UNLESS STATED OTHERWISE	13/06/2023		AS/DRG	AS/DRG	01/06/2023	AR/P-05	
2. WALL THICKNESSES ARE TO BE FOLLOWED UNLESS OTHERWISE NOTED			Drawn	Dealt		SABIRUL SINGH	
3. ANY DISCREPANCY IN THE DRAWING SHALL BE BROUGHT TO THE NOTICE OF THE ARCHITECT/S	11/11/2023		Architects				
4. THIS DRAWING SHALL BE READ IN CONJUNCTION WITH OTHER RELEVANT DRAWINGS	18/01/2024		RAINA & ASSOCIATES				
5. ALL DIMENSIONS ARE FROM WALL TO WALL WITHOUT PLASTER			D-132, ANDHERIA MODH, CHATTERPUR NEW DELHI-110074				
			E MAIL : neehoraina@ol.net.in				
			ARCHITECTURE & PLANNING DIVISION				
			THIS DRAWING IS THE PROPERTY OF RAINA & ASSOCIATES. IT SHALL NOT BE REPRODUCED, COPIED, USED IN ANY MANNER OR HANDED OVER TO ANY OTHER PERSON OR PARTY, WITHOUT THE PRIOR PERMISSION OF RAINA & ASSOCIATES				

Coordinator IQAC  
 Satyam College of Education  
 C-56A/14 & 15, Sector-62  
 Noida-201305

Principal  
 Satyam Fashion Institute  
 C-56A/14 & 15, Sector-62  
 NOIDA-201305

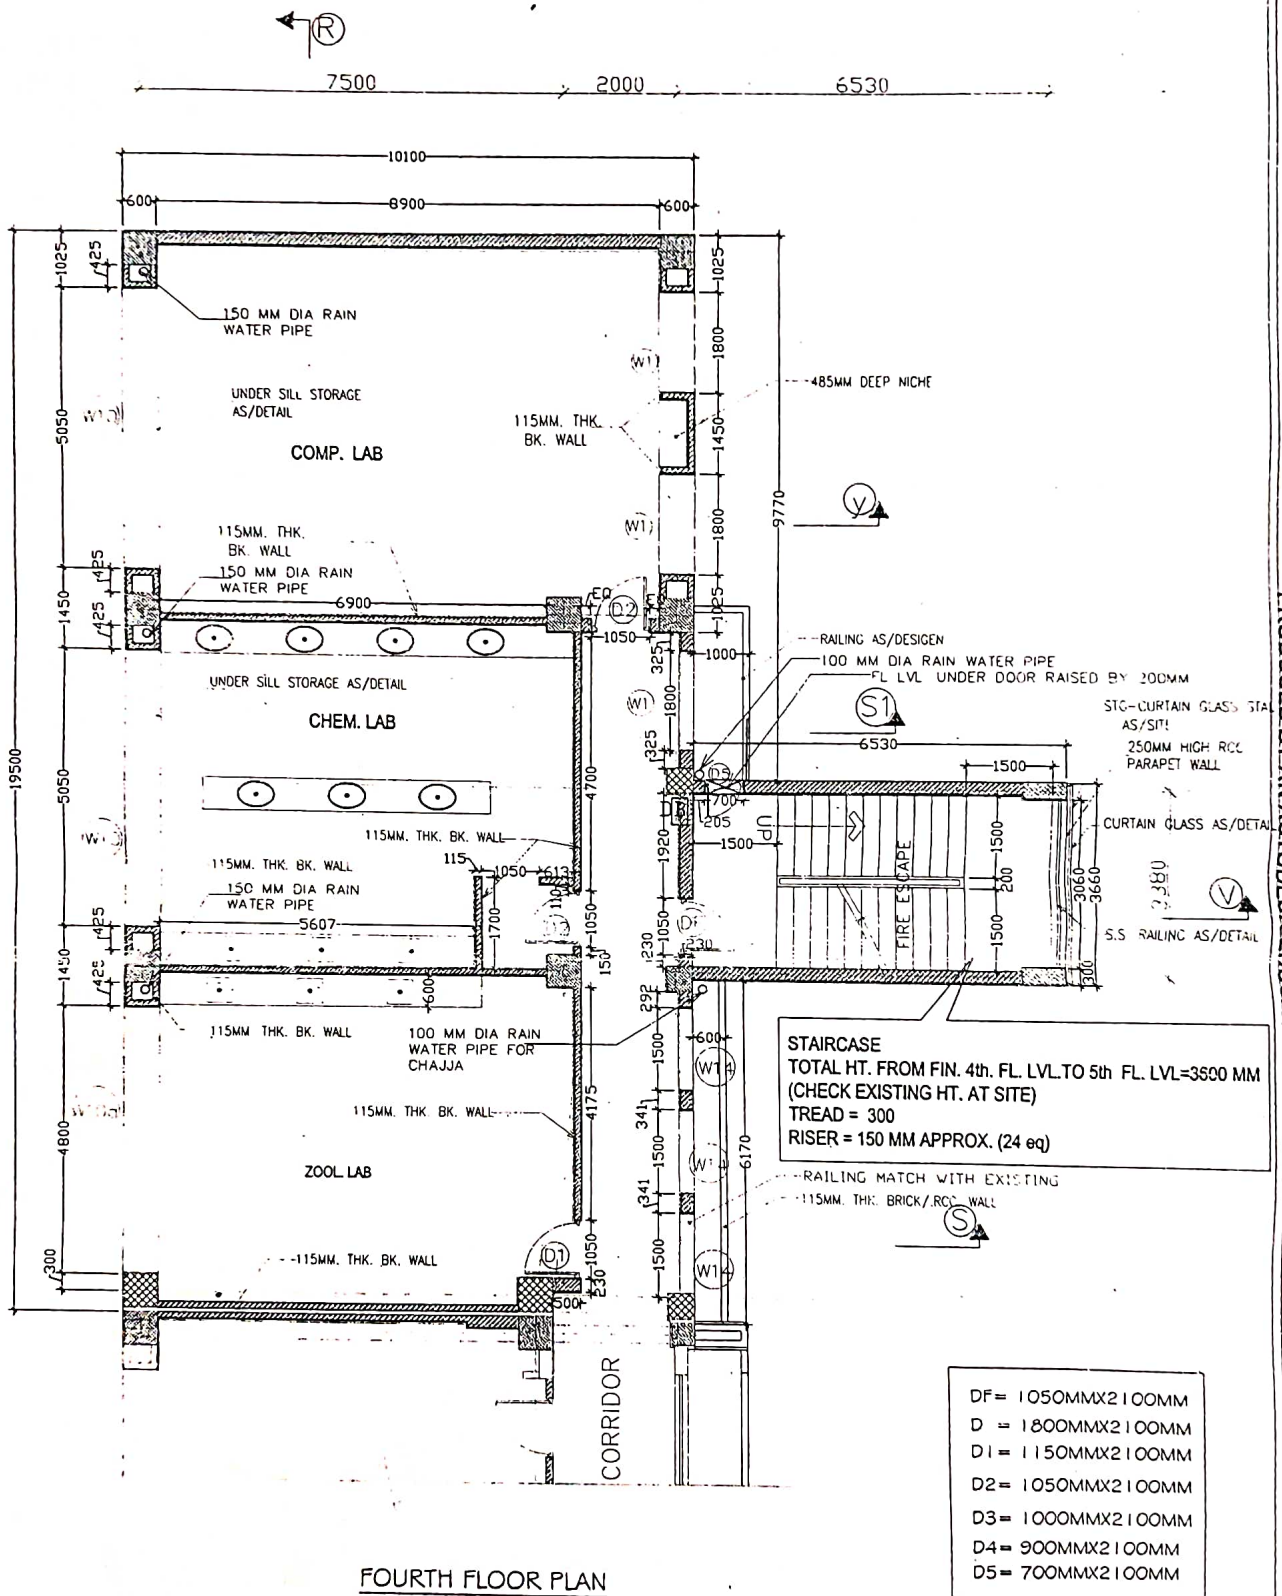

FOURTH FLOOR PLAN

NOTES -

1. ALL DIMENSIONS ARE IN MILLIMETERS UNLESS NOTED OTHERWISE.
2. WINDOW DIMENSIONS ARE TO BE FOLLOWED DRAWINGS ARE NOT TO BE SCALED.
3. ANY DISCREPANCY IN THE DRAWING SHALL BE BROUGHT TO THE NOTICE OF THE ARCHITECT/S.
4. THIS DRAWING SHALL BE READ IN CONJUNCTION WITH OTHER RELEVANT DRAWINGS.
5. ALL DIMENSIONS ARE FROM WALL TO WALL WITHOUT PLASTER.

PRINT DATE	REVISIONS & CHANGES
13/06/2023	
06/11/2023	
08/01/2024	

FOURTH FLOOR PLAN

Job No.	Scale	Date	Drng. No.	Revision
	AS/DRG.	01/06/2023	AR/P-OG	
Drawn	Dealt	SABITRI SINGH		
Architects	RAINA & ASSOCIATES			
D-132, ANDHHERIA MODH, GURU NANAK DEVI UNIVERSITY, NEW DELHI-110074				
TEL: 8861044275 8527378801				
EMAIL: neehoraino@ool.net.in				
ARCHITECTURE & PLANNING DIVISION				
COPYRIGHT				
THIS DRAWING IS THE PROPERTY OF RAINA & ASSOCIATES. IT SHALL NOT BE REPRODUCED, COPIED, USED IN ANY MANNER OR HANDED OVER TO ANY OTHER PERSON OR PARTY, WITHOUT THE PRIOR PERMISSION OF RAINA & ASSOCIATES.				

**Coordinator**  
**IQAC**  
**Satyam College of Education**  
 G-56A/14 & 15, Sector-62  
 Noida-201305

**Principal**  
**AM FASHION INSTITUTE**  
**Satyam College of Education**  
 G-56A/14 & 15, Sector-62  
 NOIDA-201305